



job	137 GREAT SUFFOLK STREET SE1	drawn:	TG	date:	20.10.03	
drawing	FLAT LAYOUT - TYPE C	scale:	1:50	client ref:	JAV	
note:	note: all dimensions to be checked on the site before commencement of the work. if this drawing exceeds the quantities in any way, the architects are to be informed before work is commenced. do not scale dimensions from drawings. this drawing is copyright.				drawing no.	564/ 142
revisions				rev.	/	

rev.	date	description

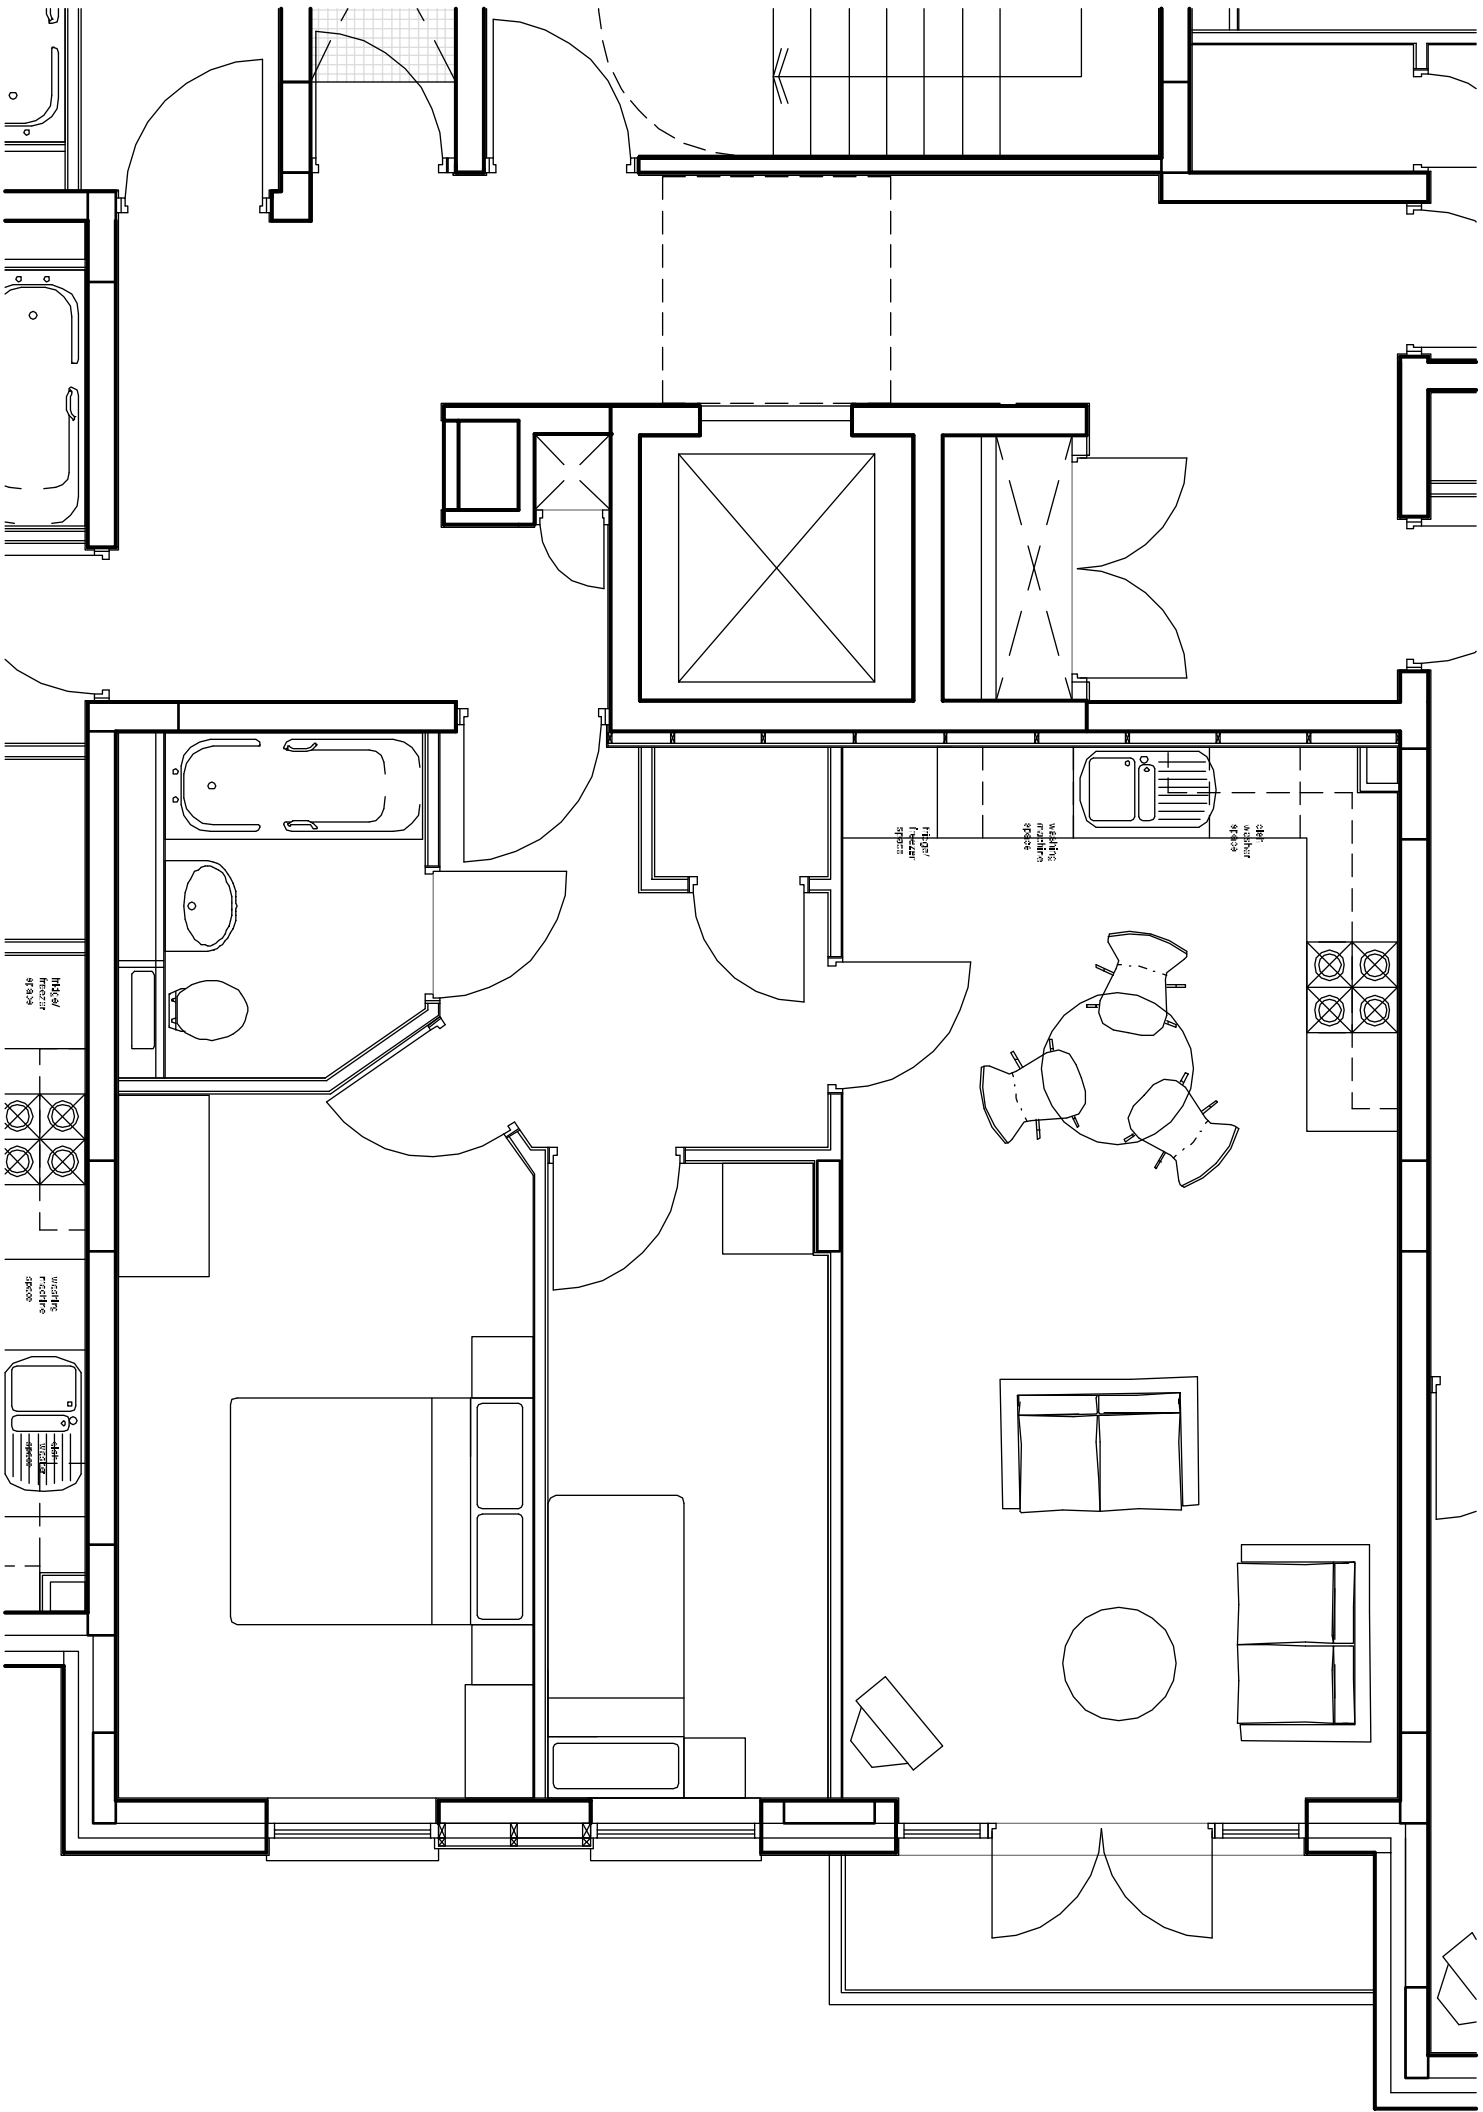

KEY TO FLAT TYPES

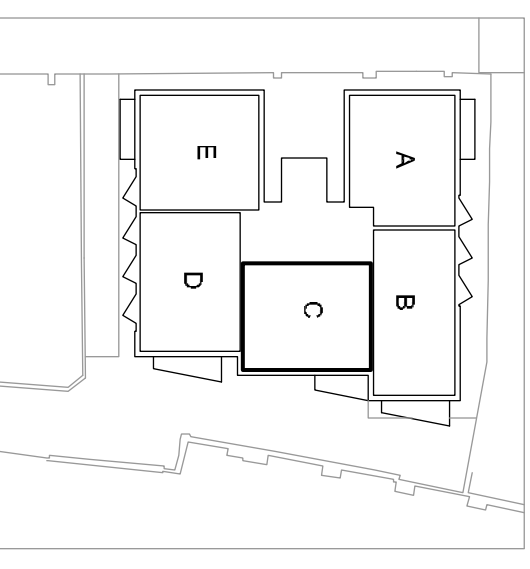

FIRST, SECOND, THIRD & FOURTH FLOORS